


High Level Design For Lagos State University Ojo Campus

Coordinator:
Bamidele R. Amire
ngNOG




SCHEMATIC FOR PROPOSED TOPOLOGY

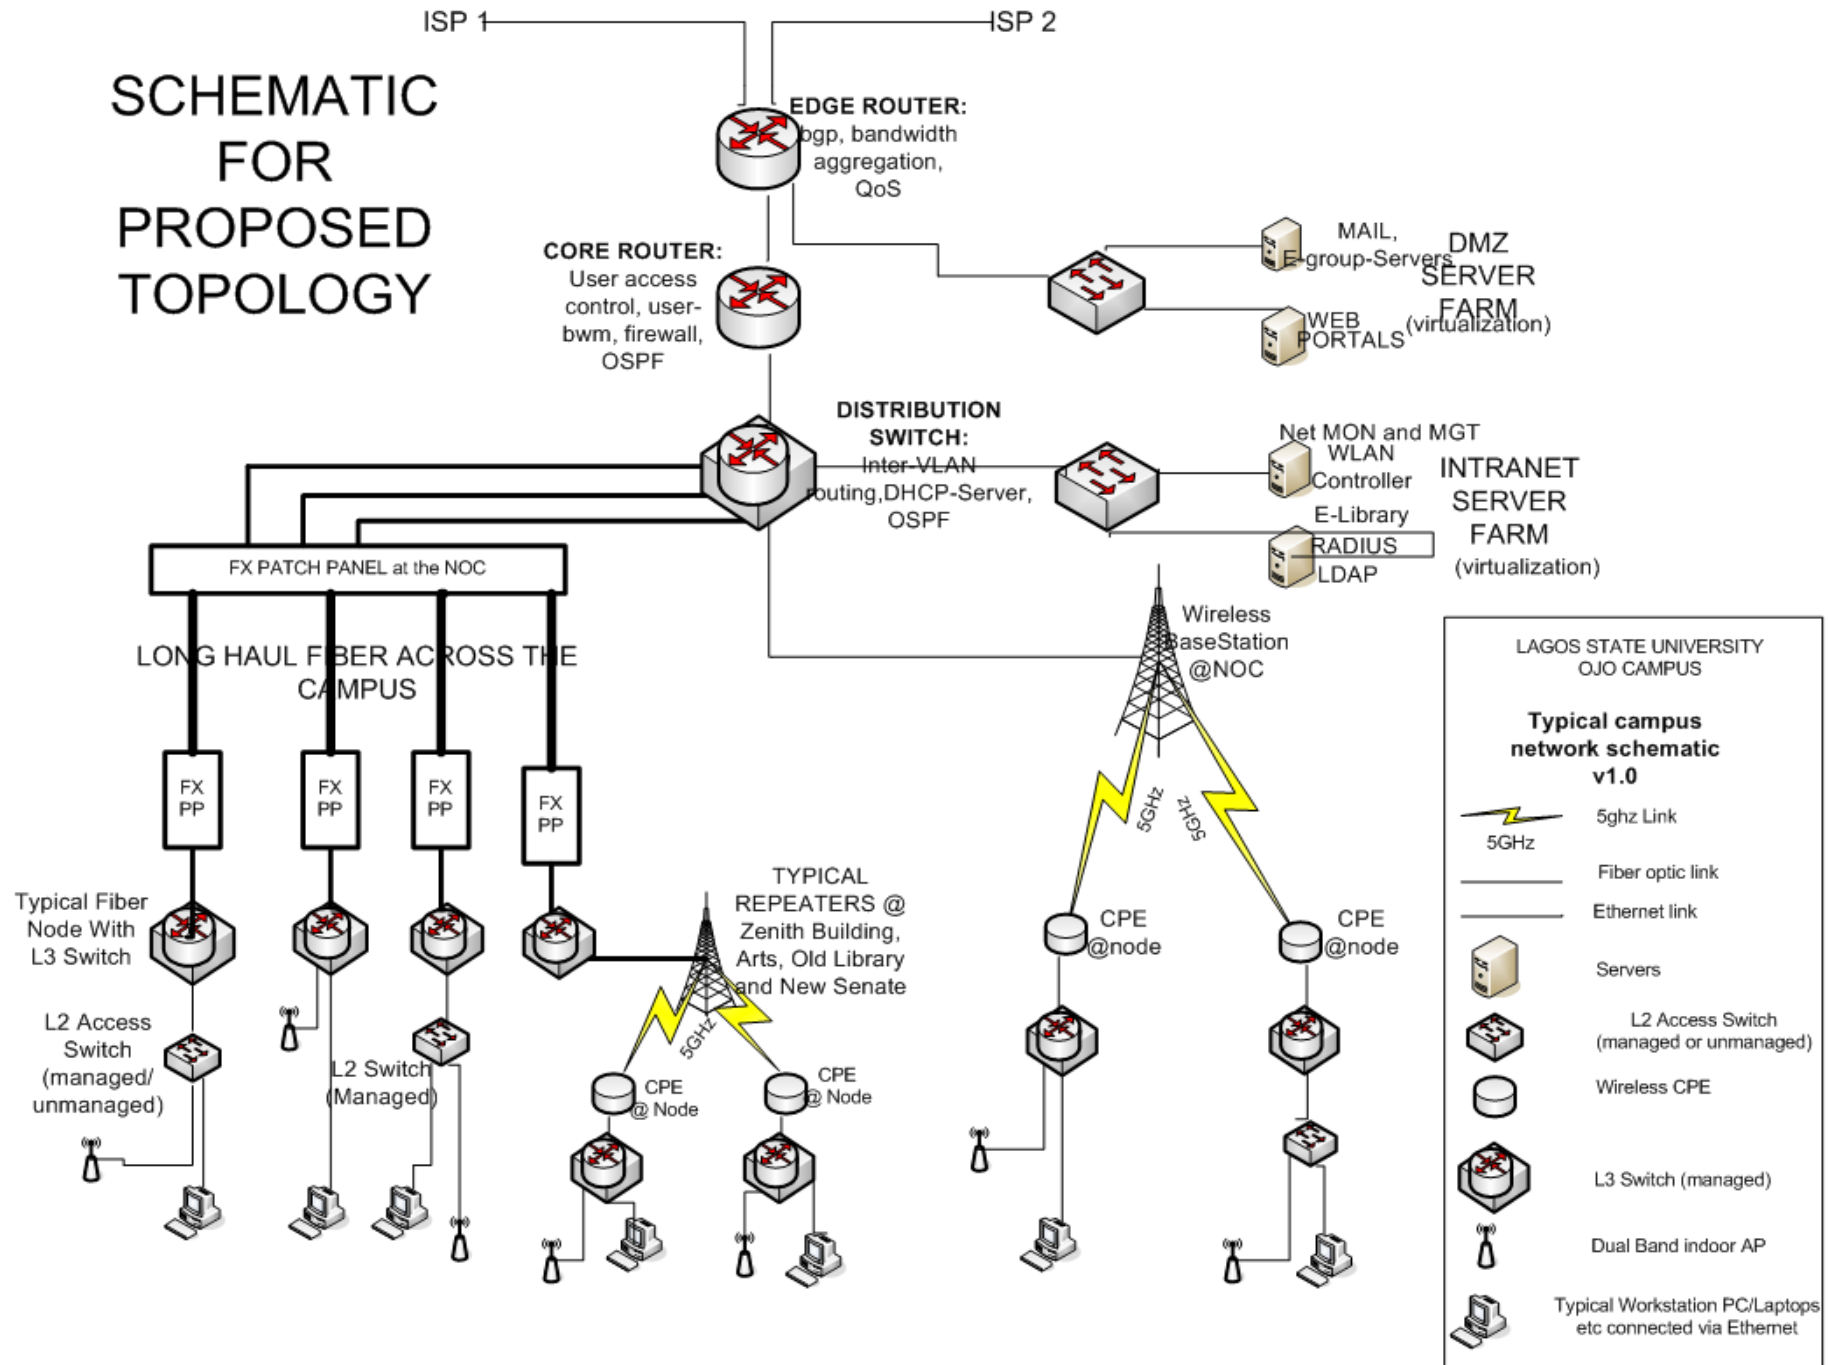


Distribution Layer Options

- Complete Wireless distribution
- Hybrid Distribution (Fiber + Wireless)
- Complete Fiber Distribution


Complete Wireless Distribution layer

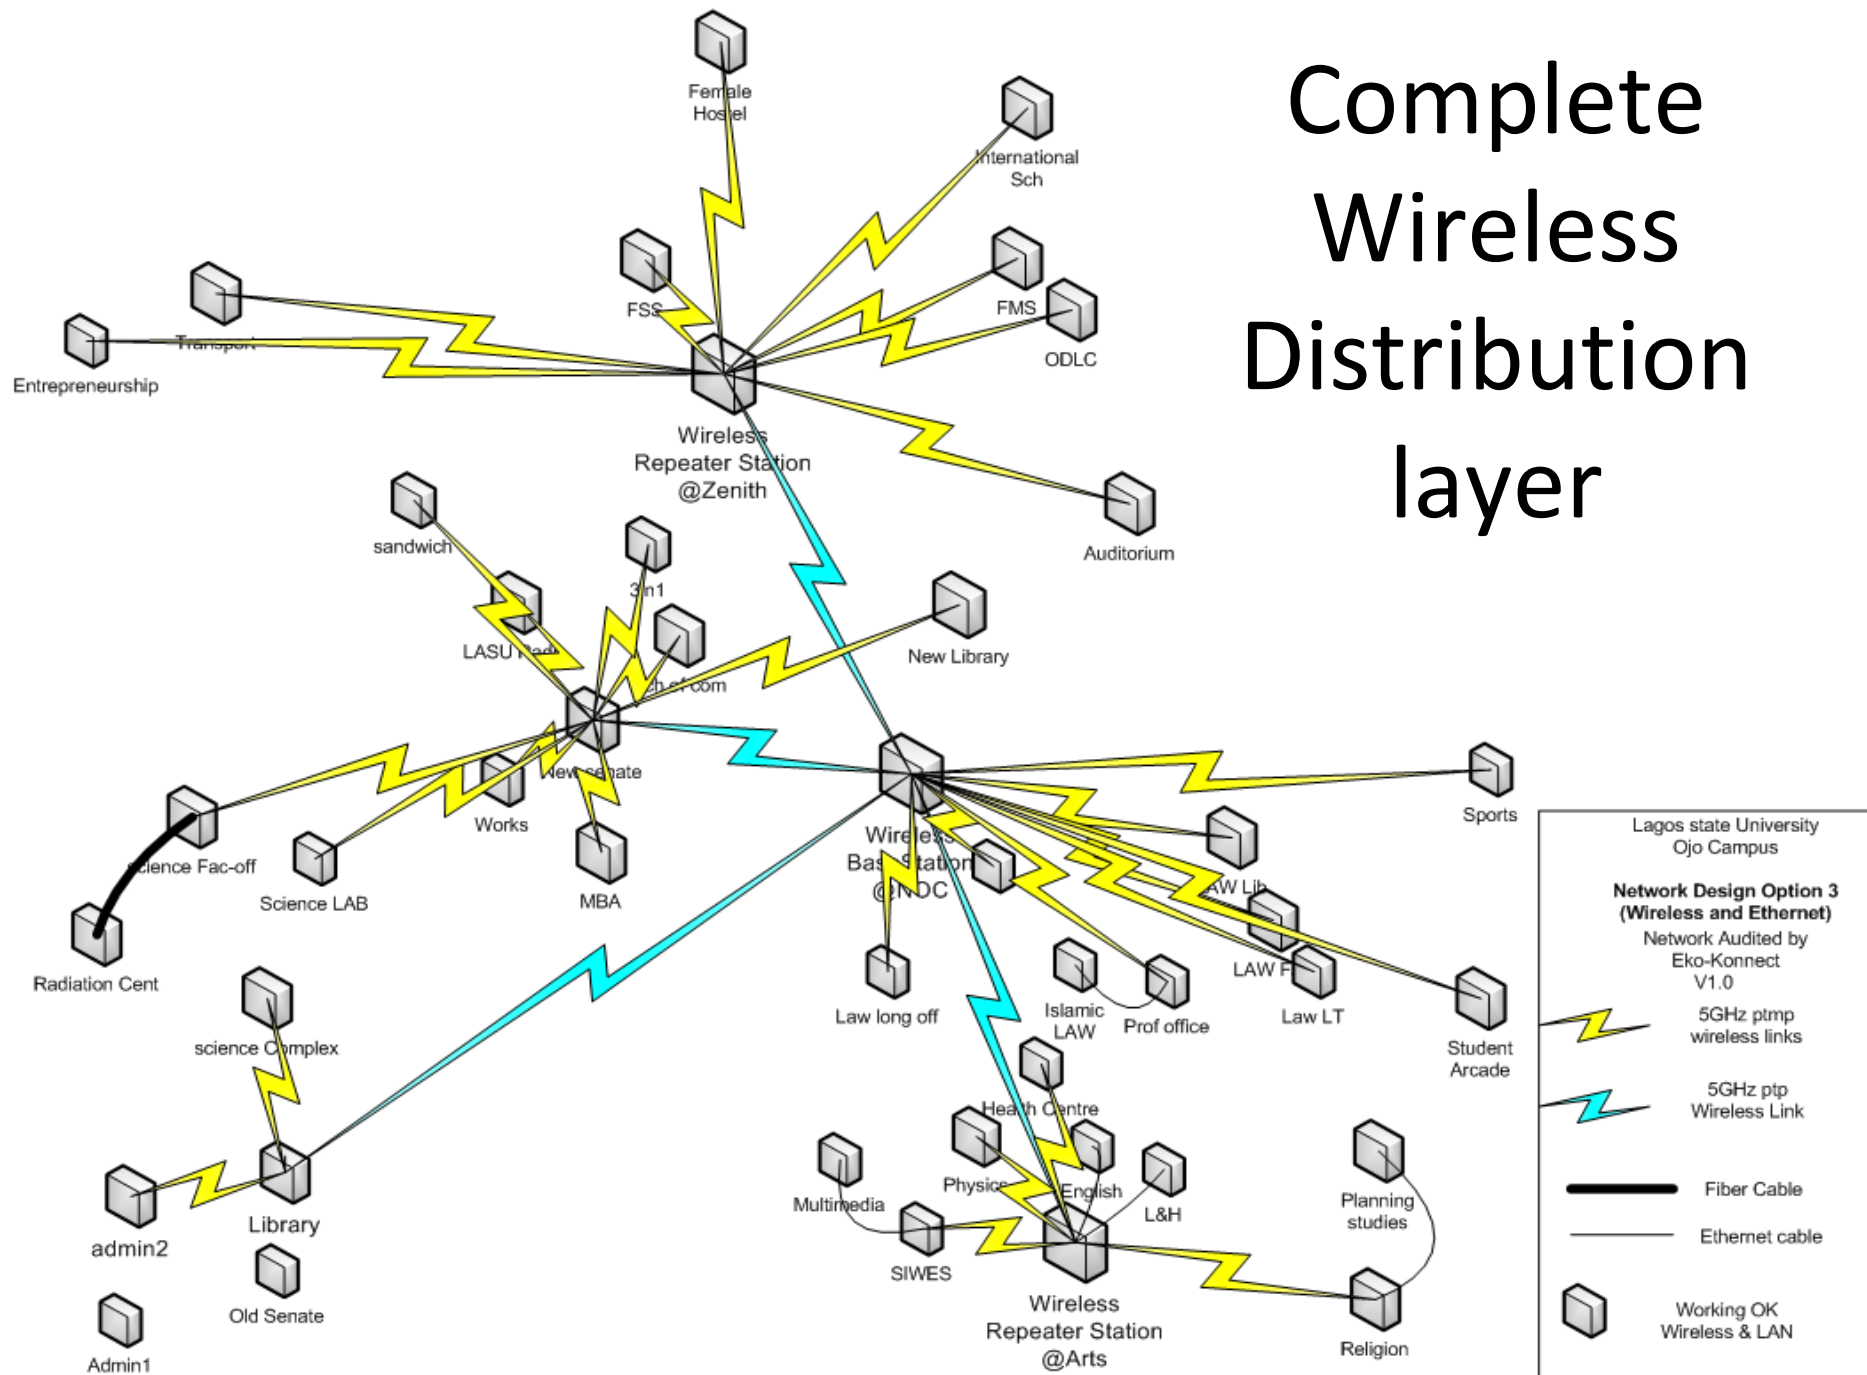

Hybrid (fiber + wireless) distribution layer

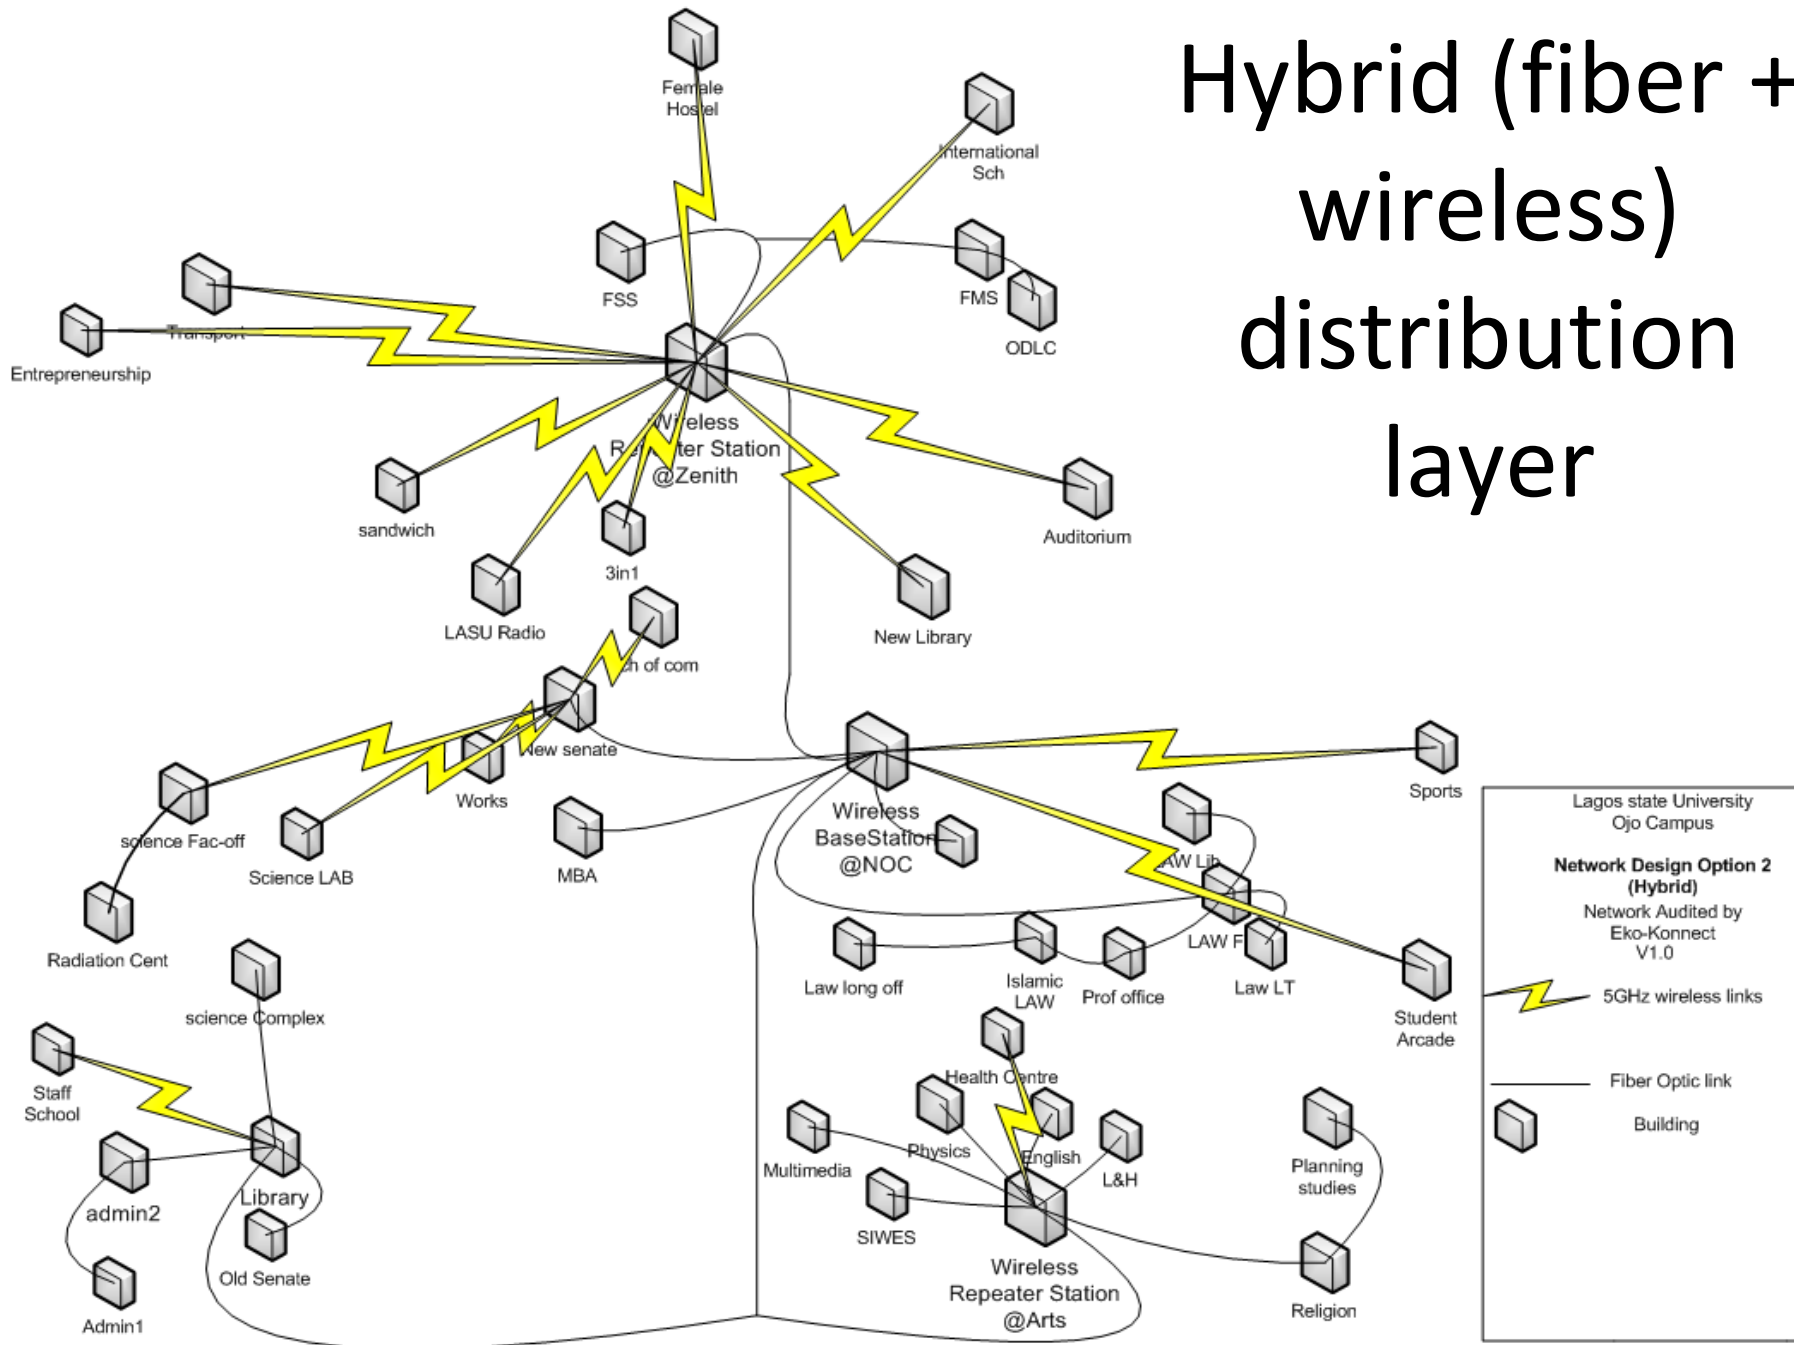

Complete Fiber Distribution layer

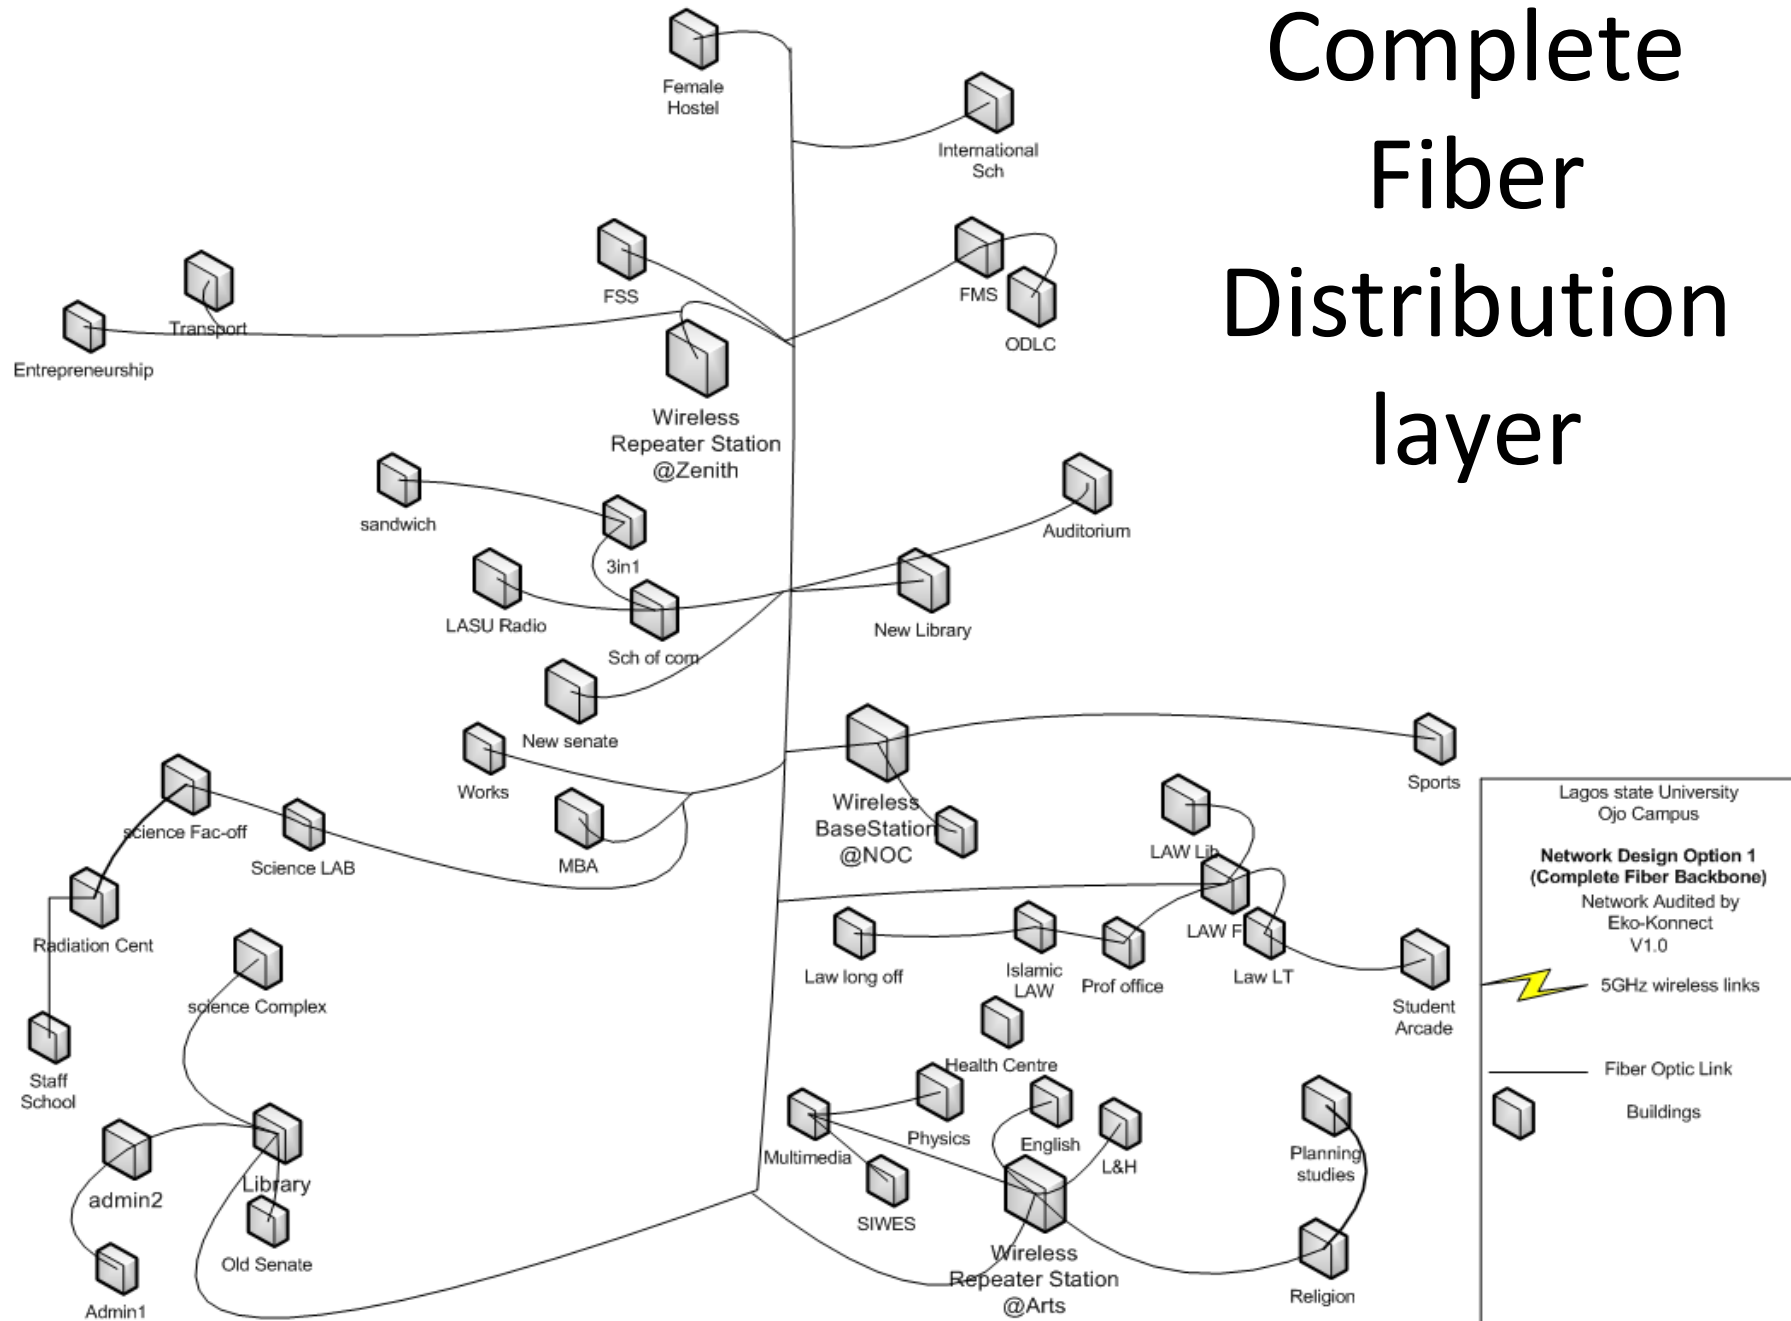

Edge (Access) Layer

- Complete Structured Cabling
- Complete Wireless Access
- Hybrid (Wireless + Structured Cabling)
- The Low Level Designs will contain details of what the network topology of each building and structures will look like.

Comments